


ALCATEL-LUCENT GREENWICH / THE TELEGRAPH WORKS

MAURITIUS ROAD PROPOSED REPLACEMENT OF THE EXISTING BOUNDARY WALL



View of the townhouses

The application submitted includes proposals for the demolition and replacement of the existing Mauritius Road boundary wall. The replacement wall will be constructed from a high-quality brick, consistent with the product that will be used to construct the new residential scheme. Where possible, the proposals will also include some new landscaping along the boundary wall on the factory side, which will provide screening and improve the outlook from the existing properties.

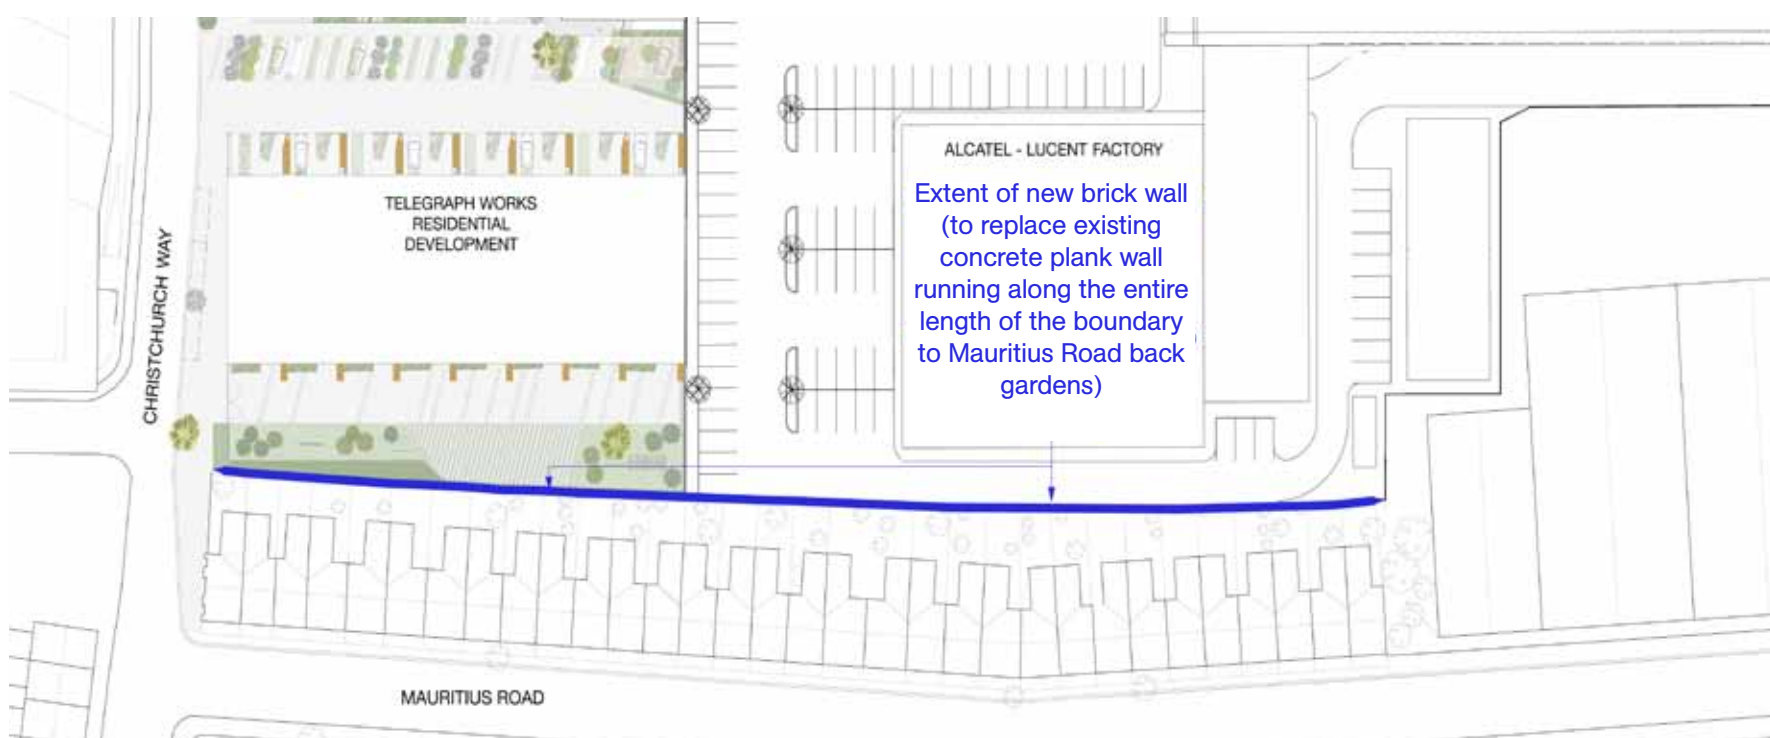

ALCATEL-LUCENT FACTORY
Extent of new brick wall
(to replace existing
concrete plank wall
running along the entire
length of the boundary
to Mauritius Road back
gardens)

Plan view of the proposed boundary wall



Section through Garden Mews



View of the proposed wall